

Drawn by: RJB
Date: 29/03/19
Scale as shown
Project Ref: JORD01

86 Parkway, Eastbourne, BN20 9DZ

EXISTING



Drawn by: RJB
Date: 29/03/19
Scale as shown
Project Ref: JORD01

86 Parkway, Eastbourne, BN20 9DZ



SOUTH ELEVATION - Existing




Drawn by: RJB
Date: 29/03/19
Scale as shown
Project Ref: JORD01



86 Parkway, Eastbourne, BN20 9DZ

WEST ELEVATION - Existing

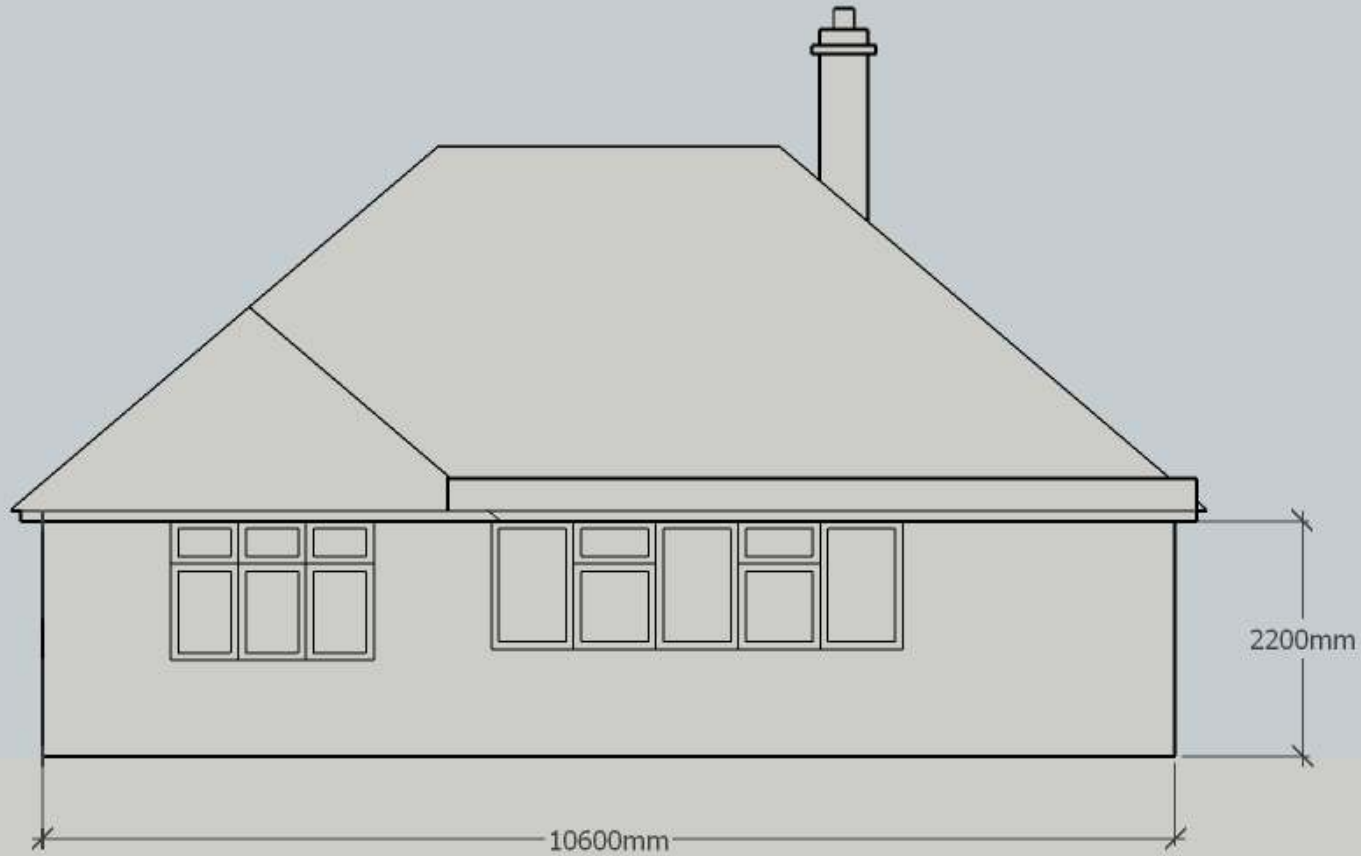


Drawn by: RJB
Date: 29/03/19
Scale as shown
Project Ref: JORD01



86 Parkway, Eastbourne, BN20 9DZ

NORTH ELEVATION - Existing

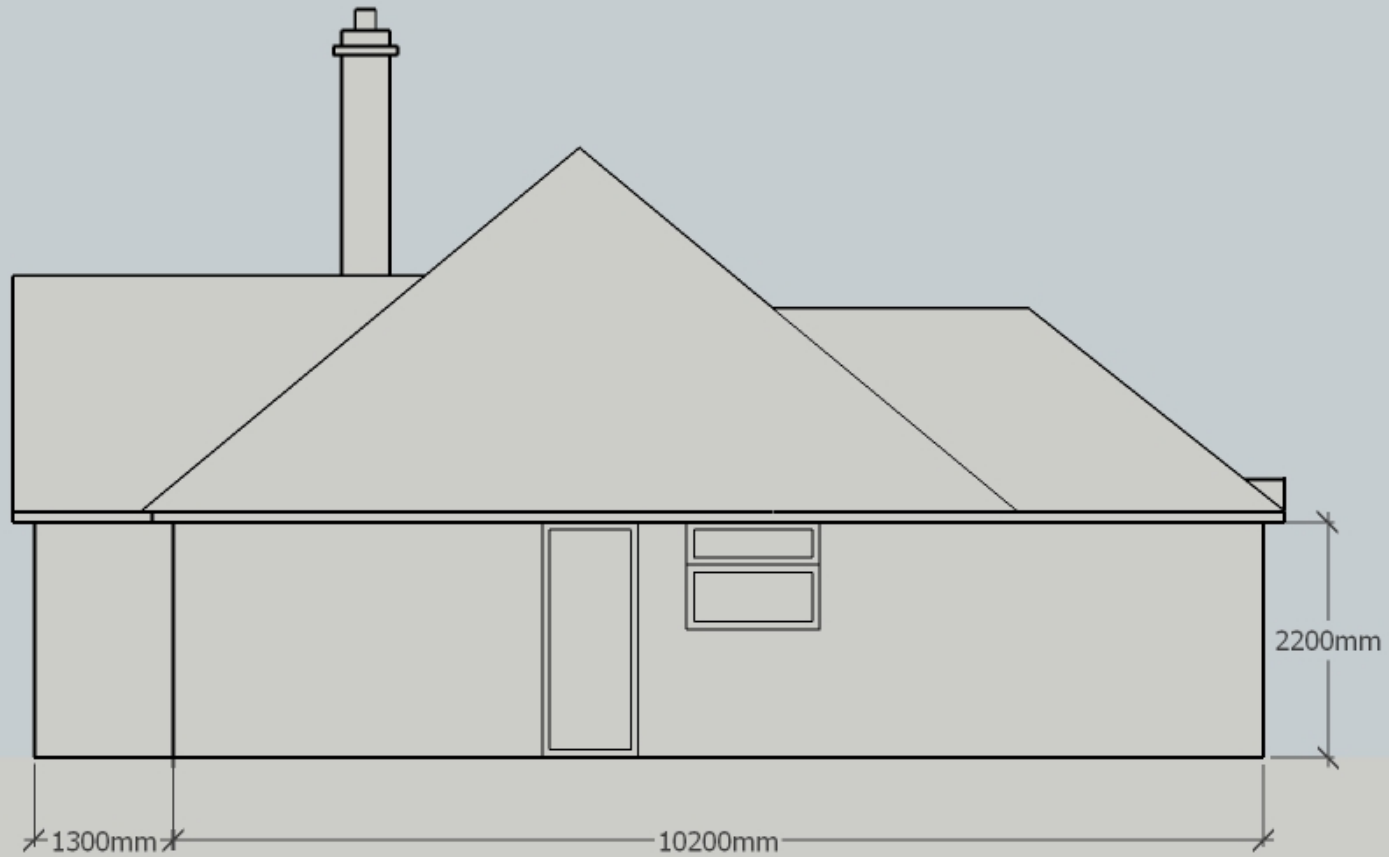


Drawn by: RJB
Date: 29/03/19
Scale as shown
Project Ref: JORD01



86 Parkway, Eastbourne, BN20 9DZ

EAST ELEVATION - Existing

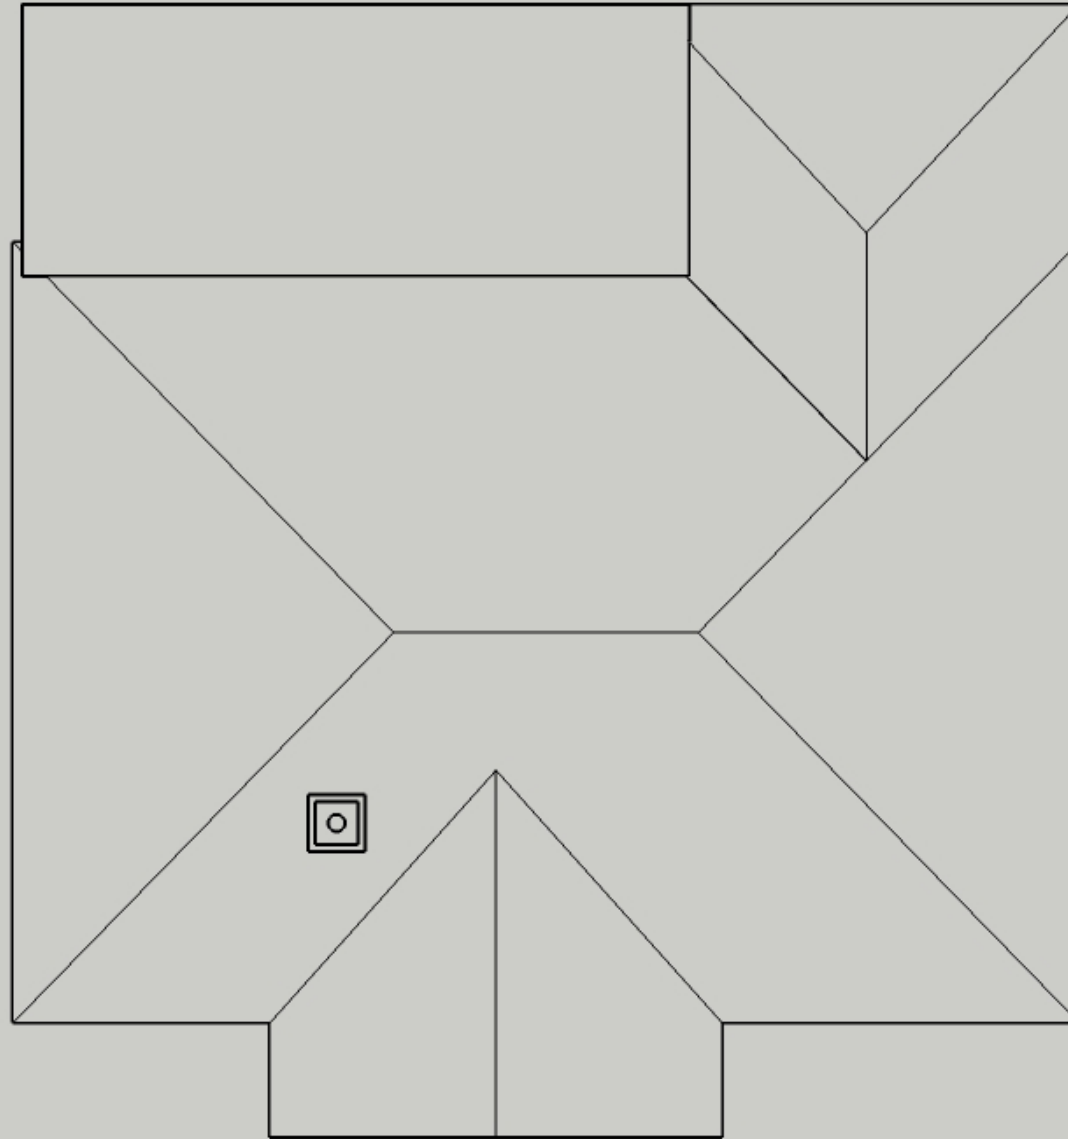


86 Parkway, Eastbourne, BN20 9DZ

PLAN VIEW - Existing



Drawn by: RJB
Date: 29/03/19
Scale as shown
Project Ref: JORD01



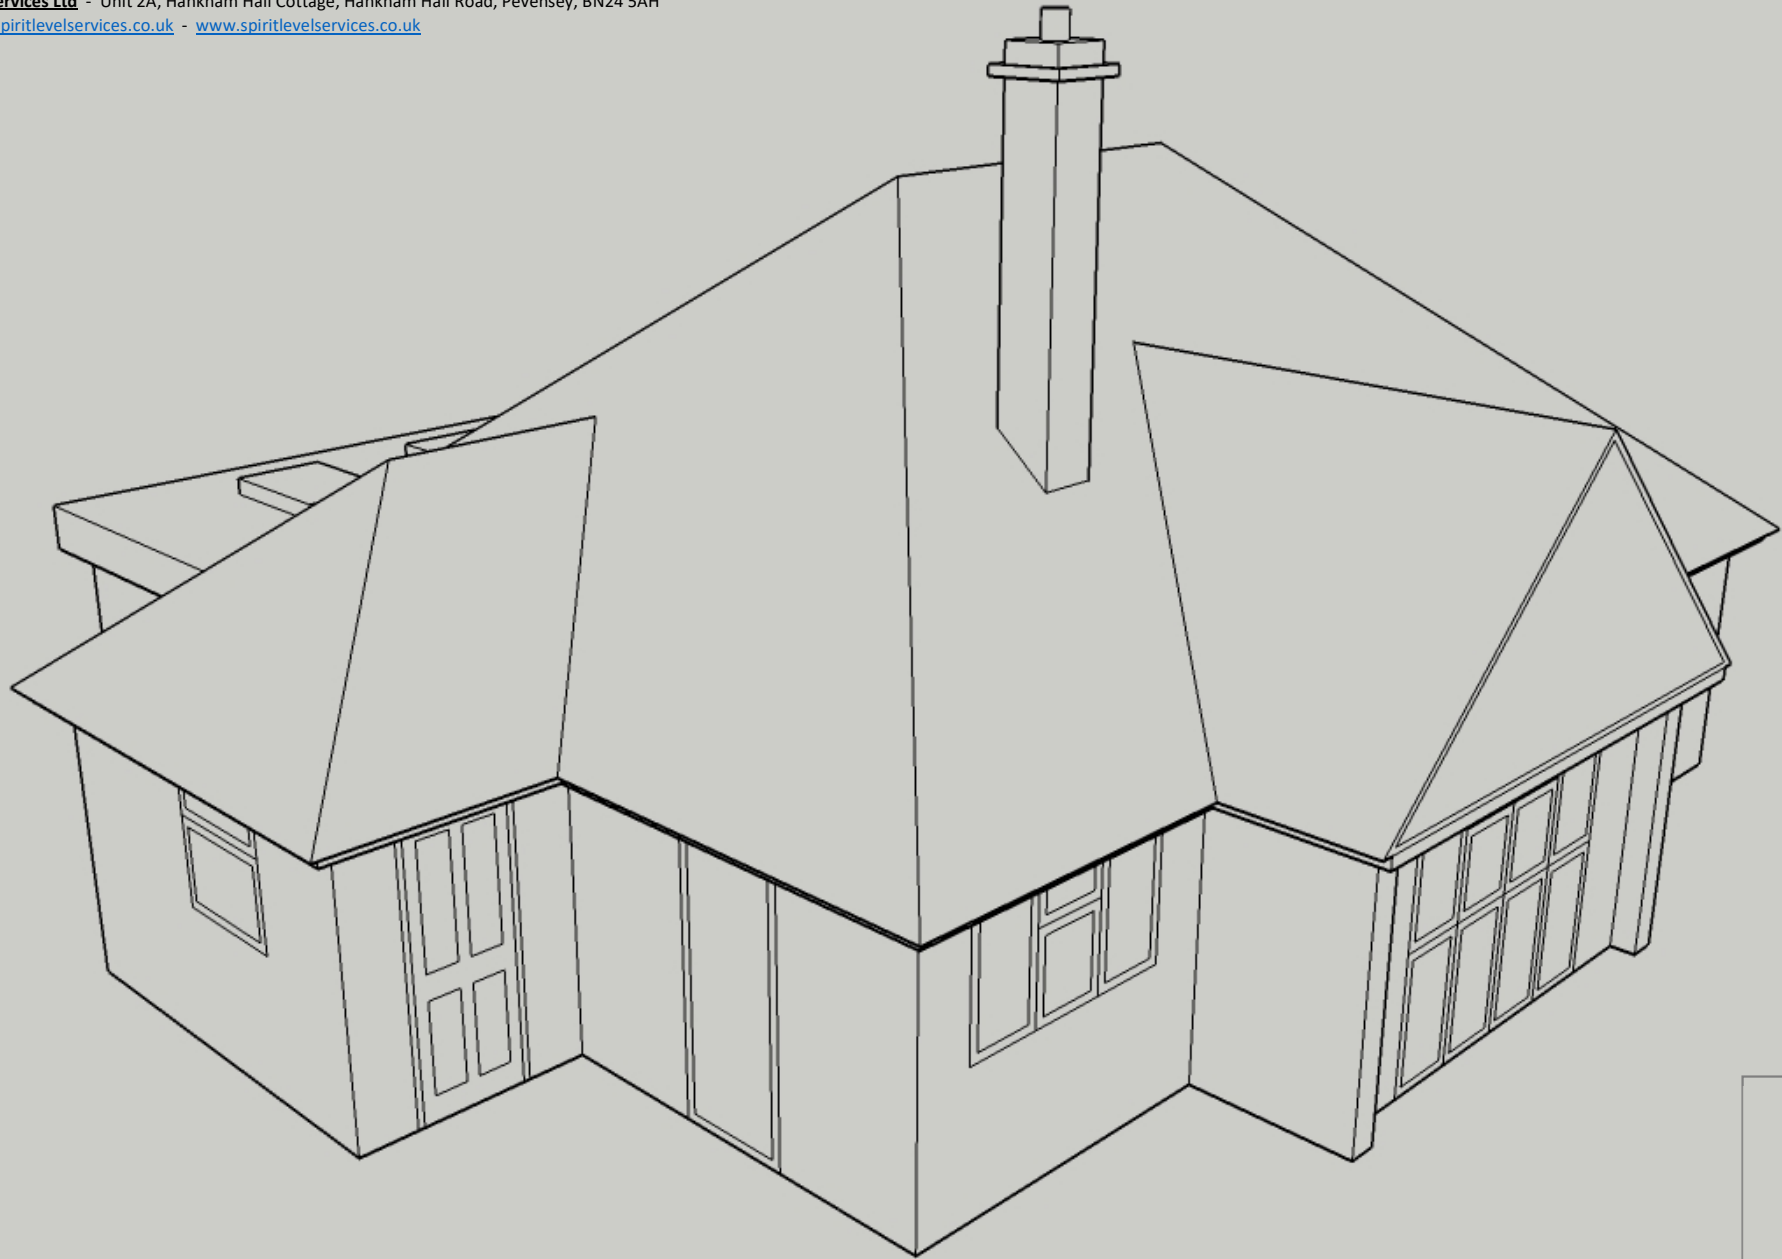

Drawn by: RJB
Date: 29/03/19
Scale as shown
Project Ref: JORD01

86 Parkway, Eastbourne, BN20 9DZ

PROPOSED




Drawn by: RJB
Date: 29/03/19
Scale as shown
Project Ref: JORD01



86 Parkway, Eastbourne, BN20 9DZ

SOUTH ELEVATION - Proposed

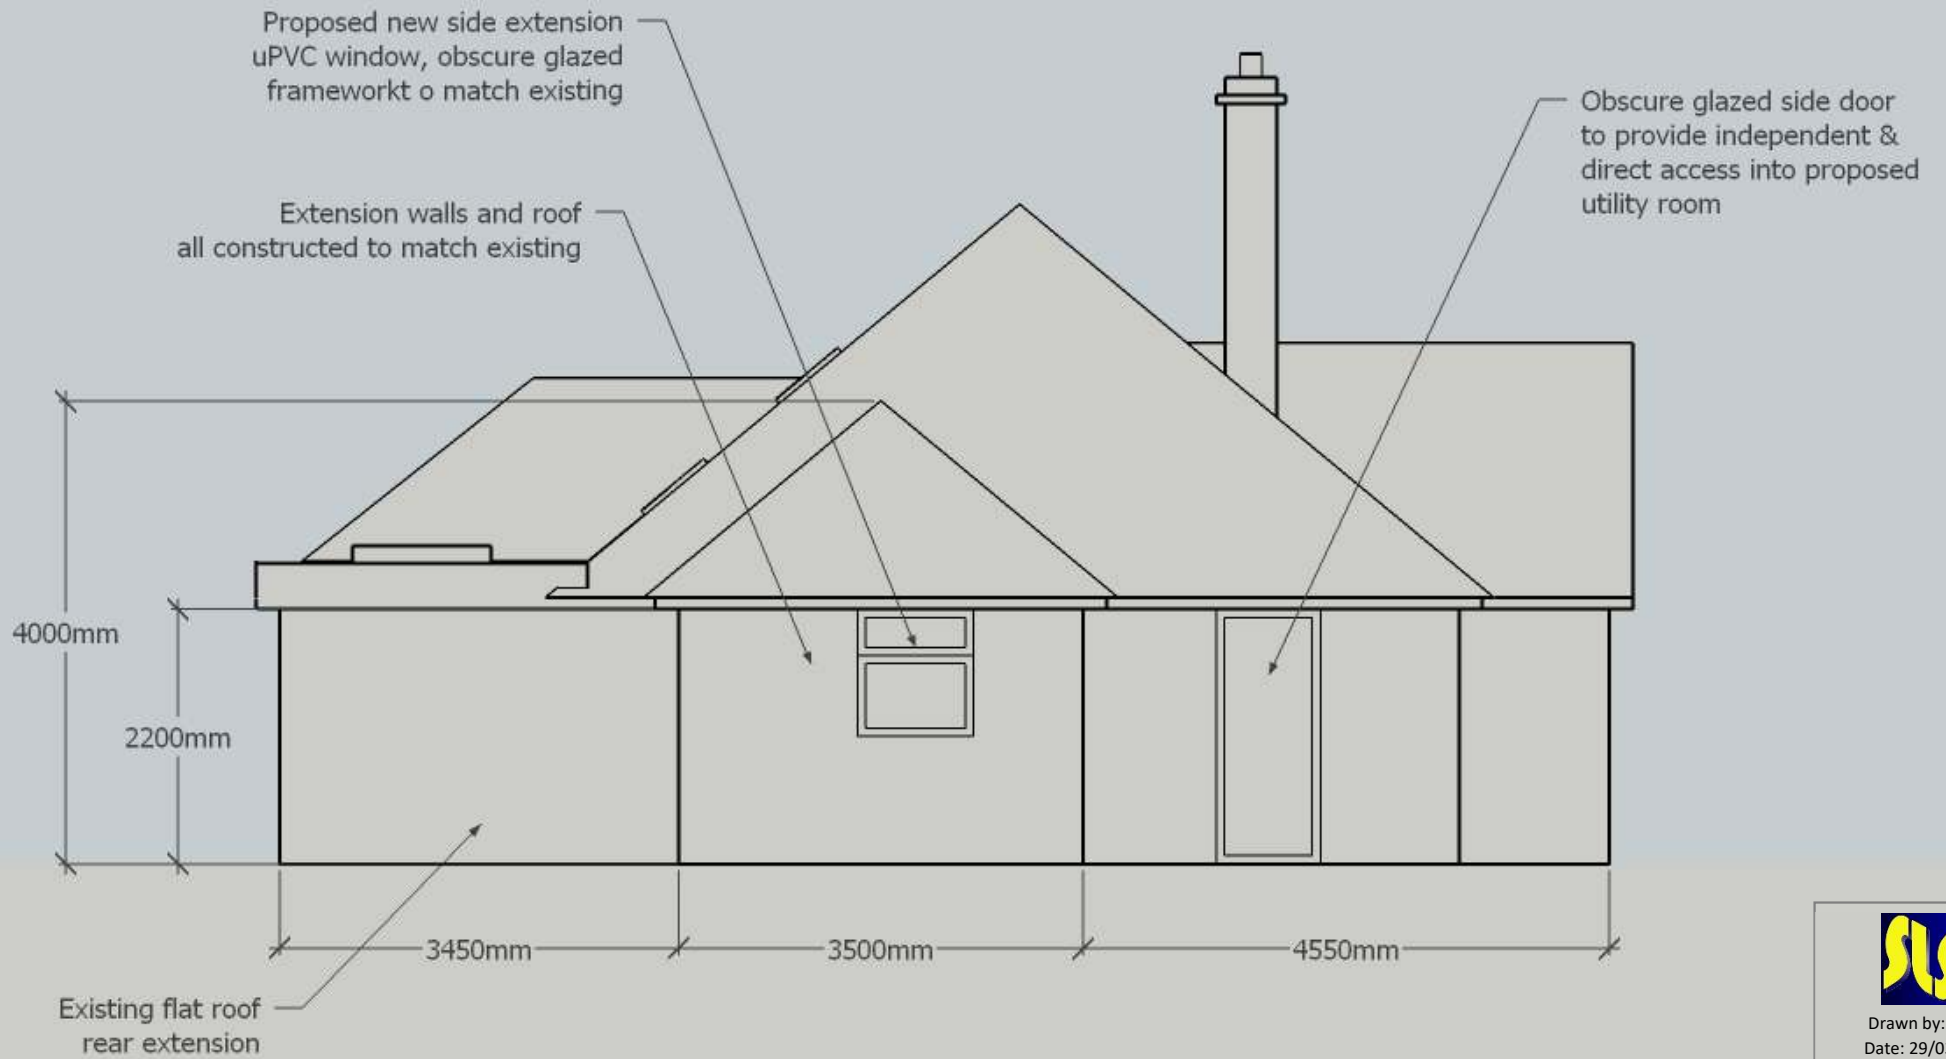


Drawn by: RJB
Date: 29/03/19
Scale as shown
Project Ref: JORD01



86 Parkway, Eastbourne, BN20 9DZ

WEST ELEVATION - Proposed

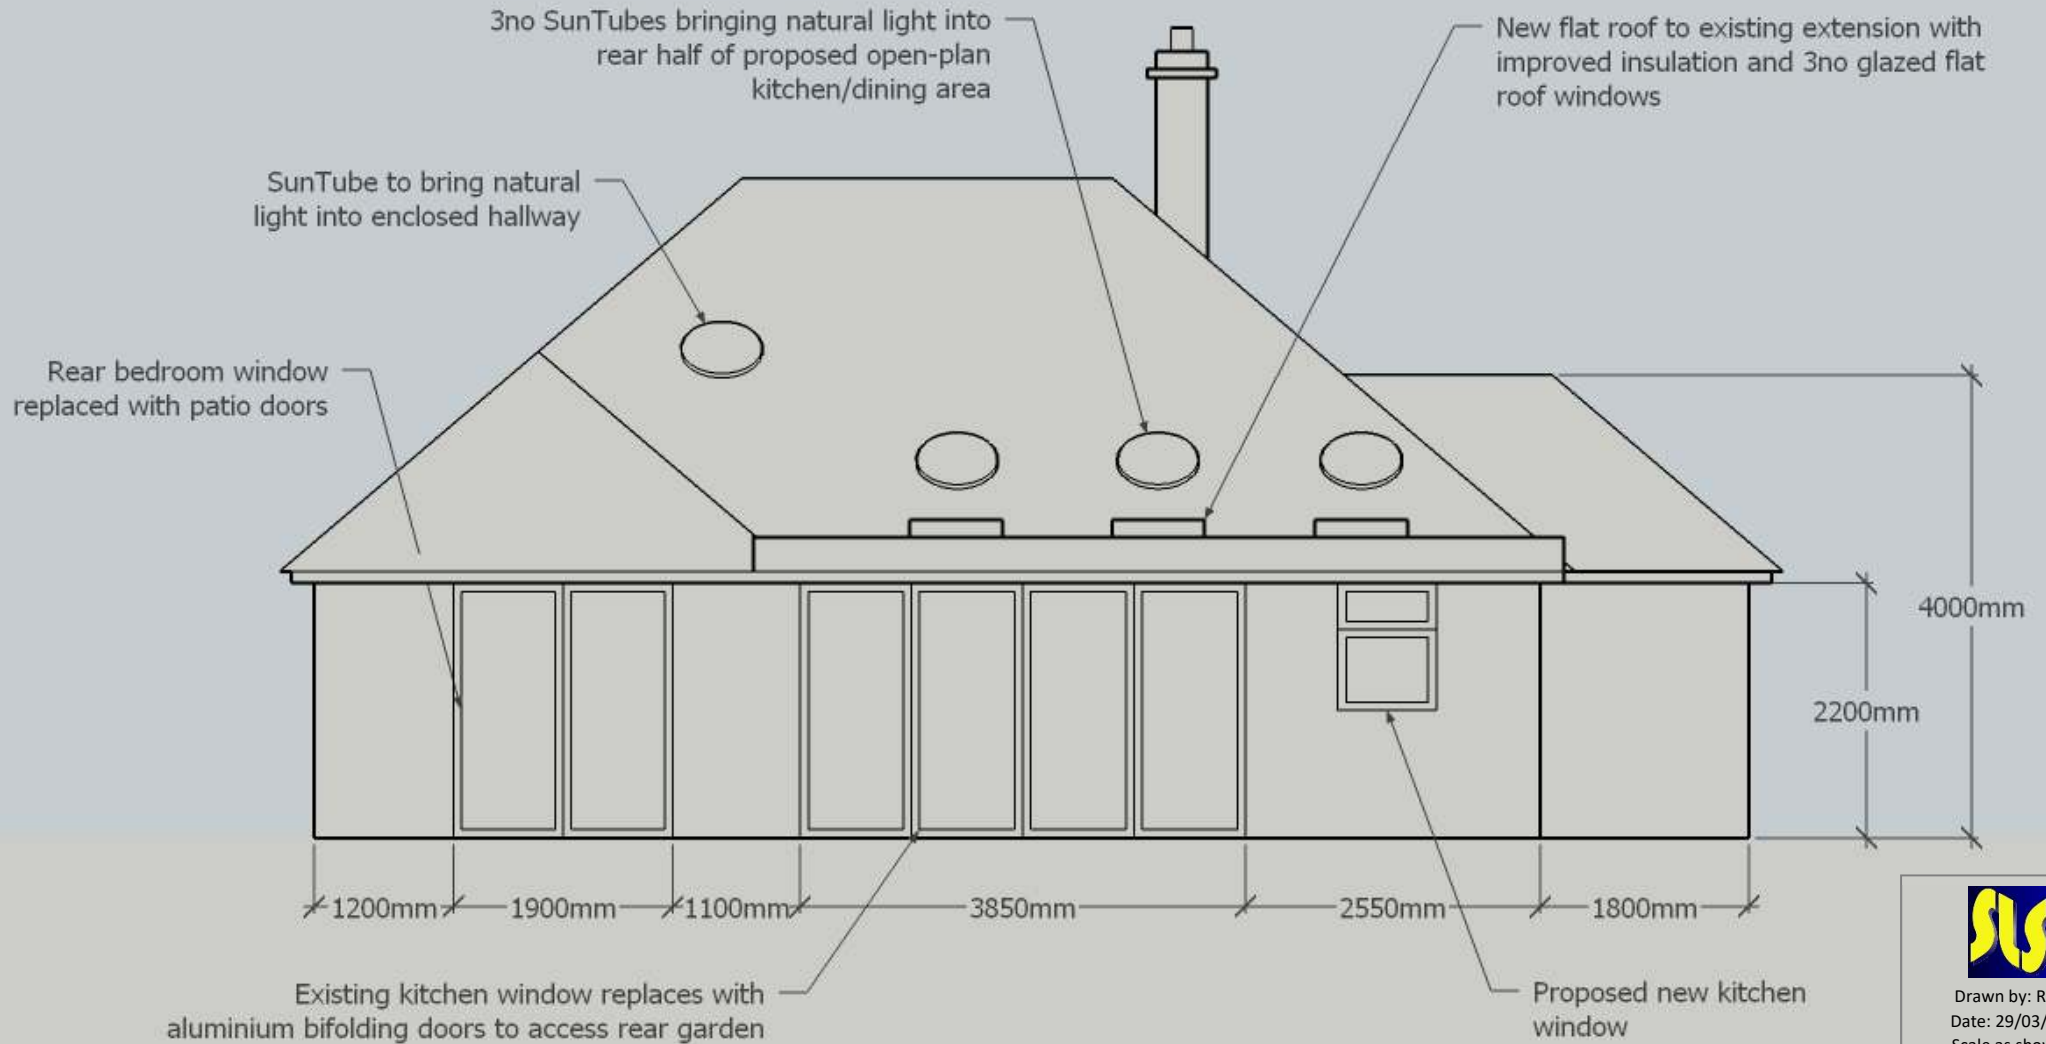


Drawn by: RJB
Date: 29/03/19
Scale as shown
Project Ref: JORD01

86 Parkway, Eastbourne, BN20 9DZ



NORTH ELEVATION - Proposed

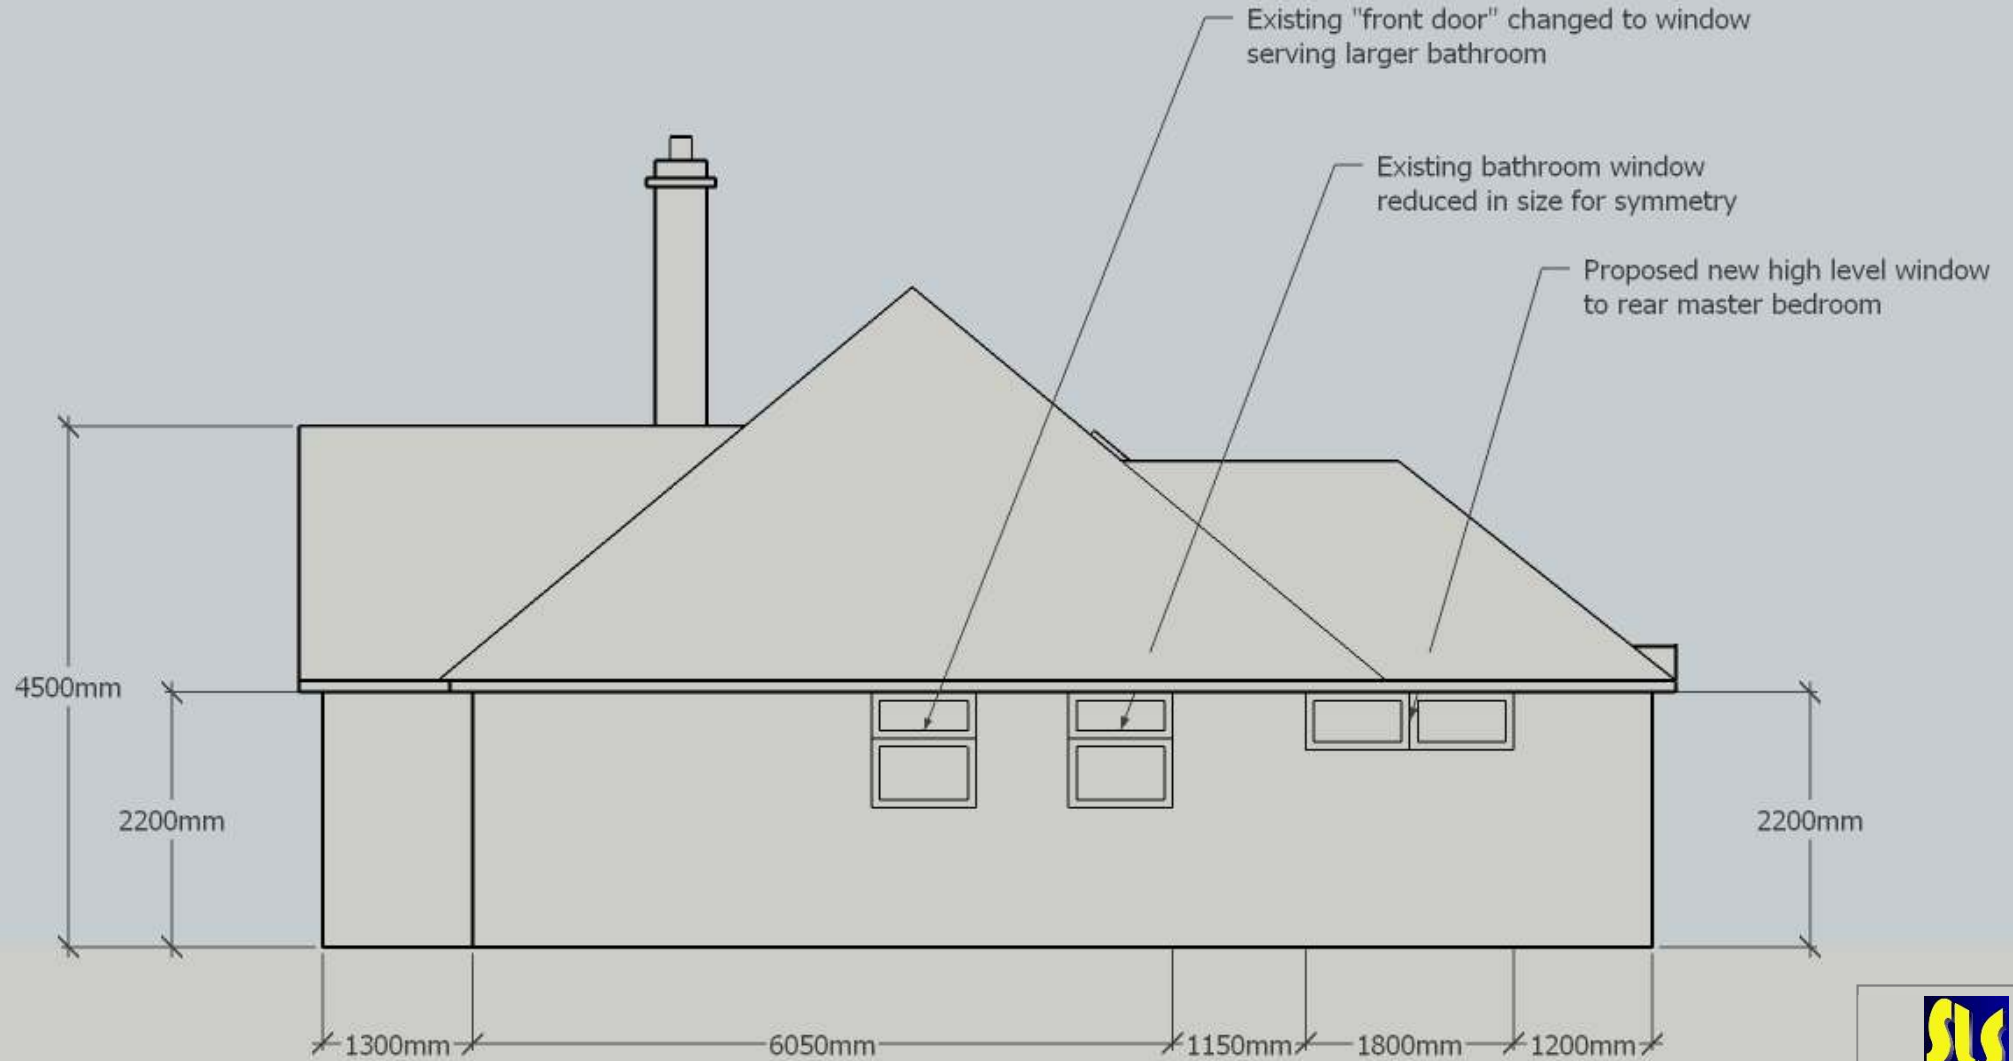


Drawn by: RJB
Date: 29/03/19
Scale as shown
Project Ref: JORD01

86 Parkway, Eastbourne, BN20 9DZ



EAST ELEVATION - Proposed

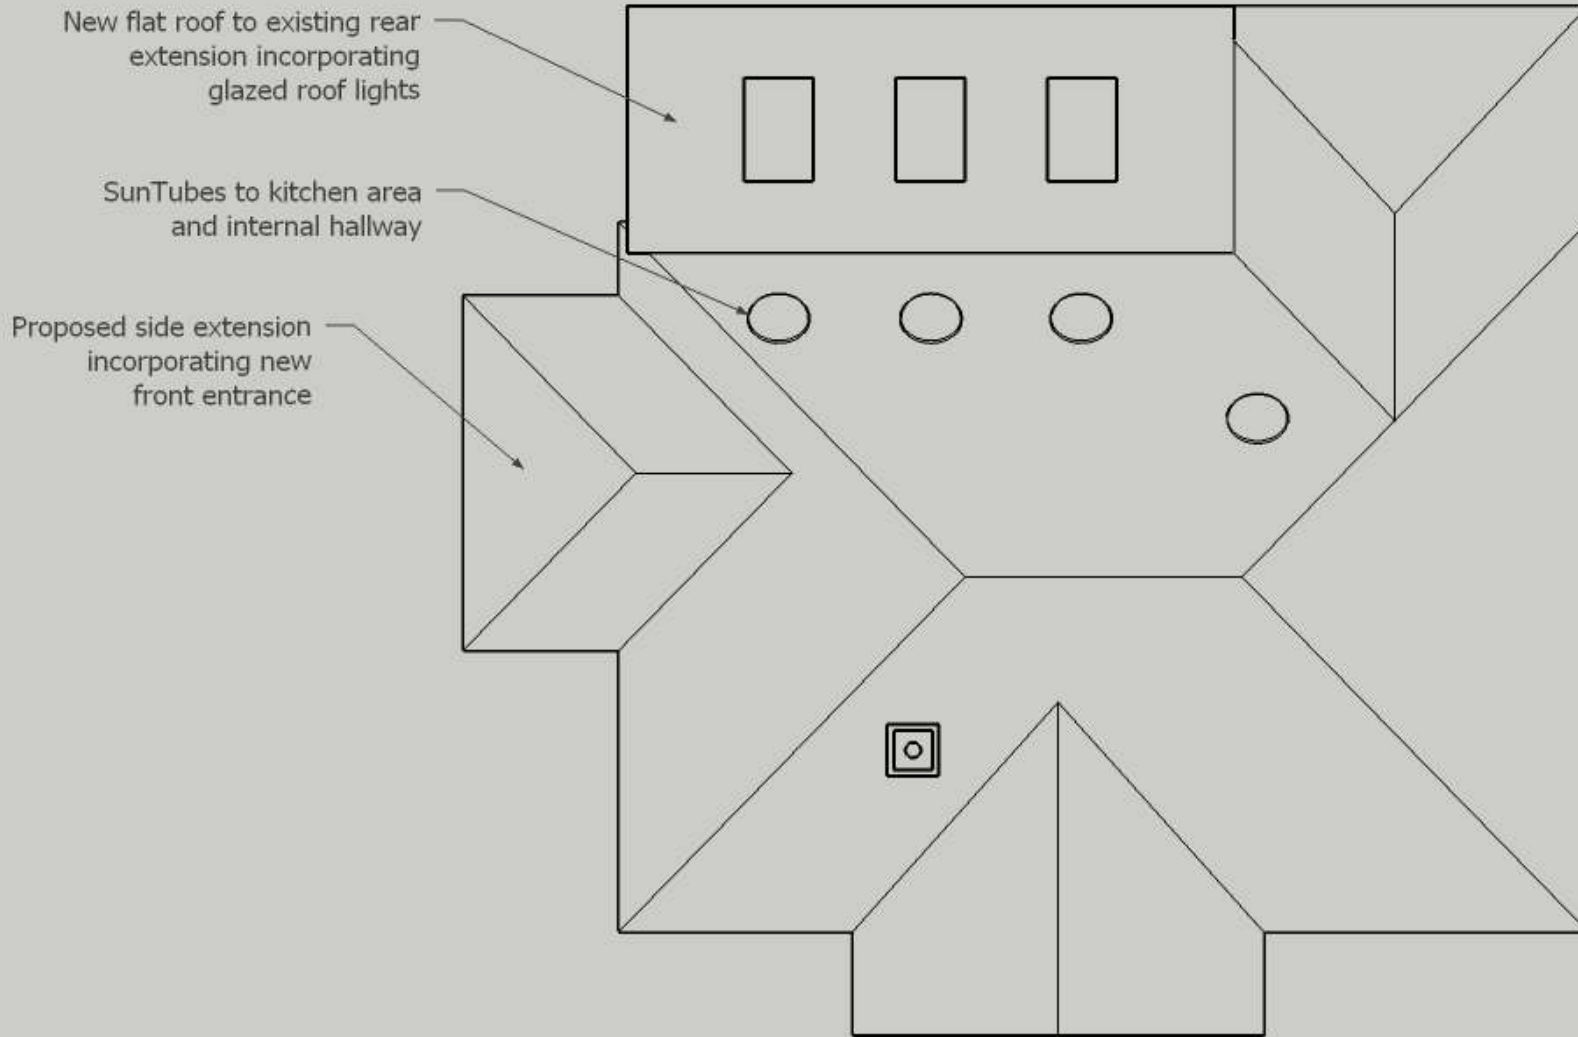



86 Parkway, Eastbourne, BN20 9DZ

PLAN VIEW - Proposed



Drawn by: RJB
Date: 29/03/19
Scale as shown
Project Ref: JORD01

 

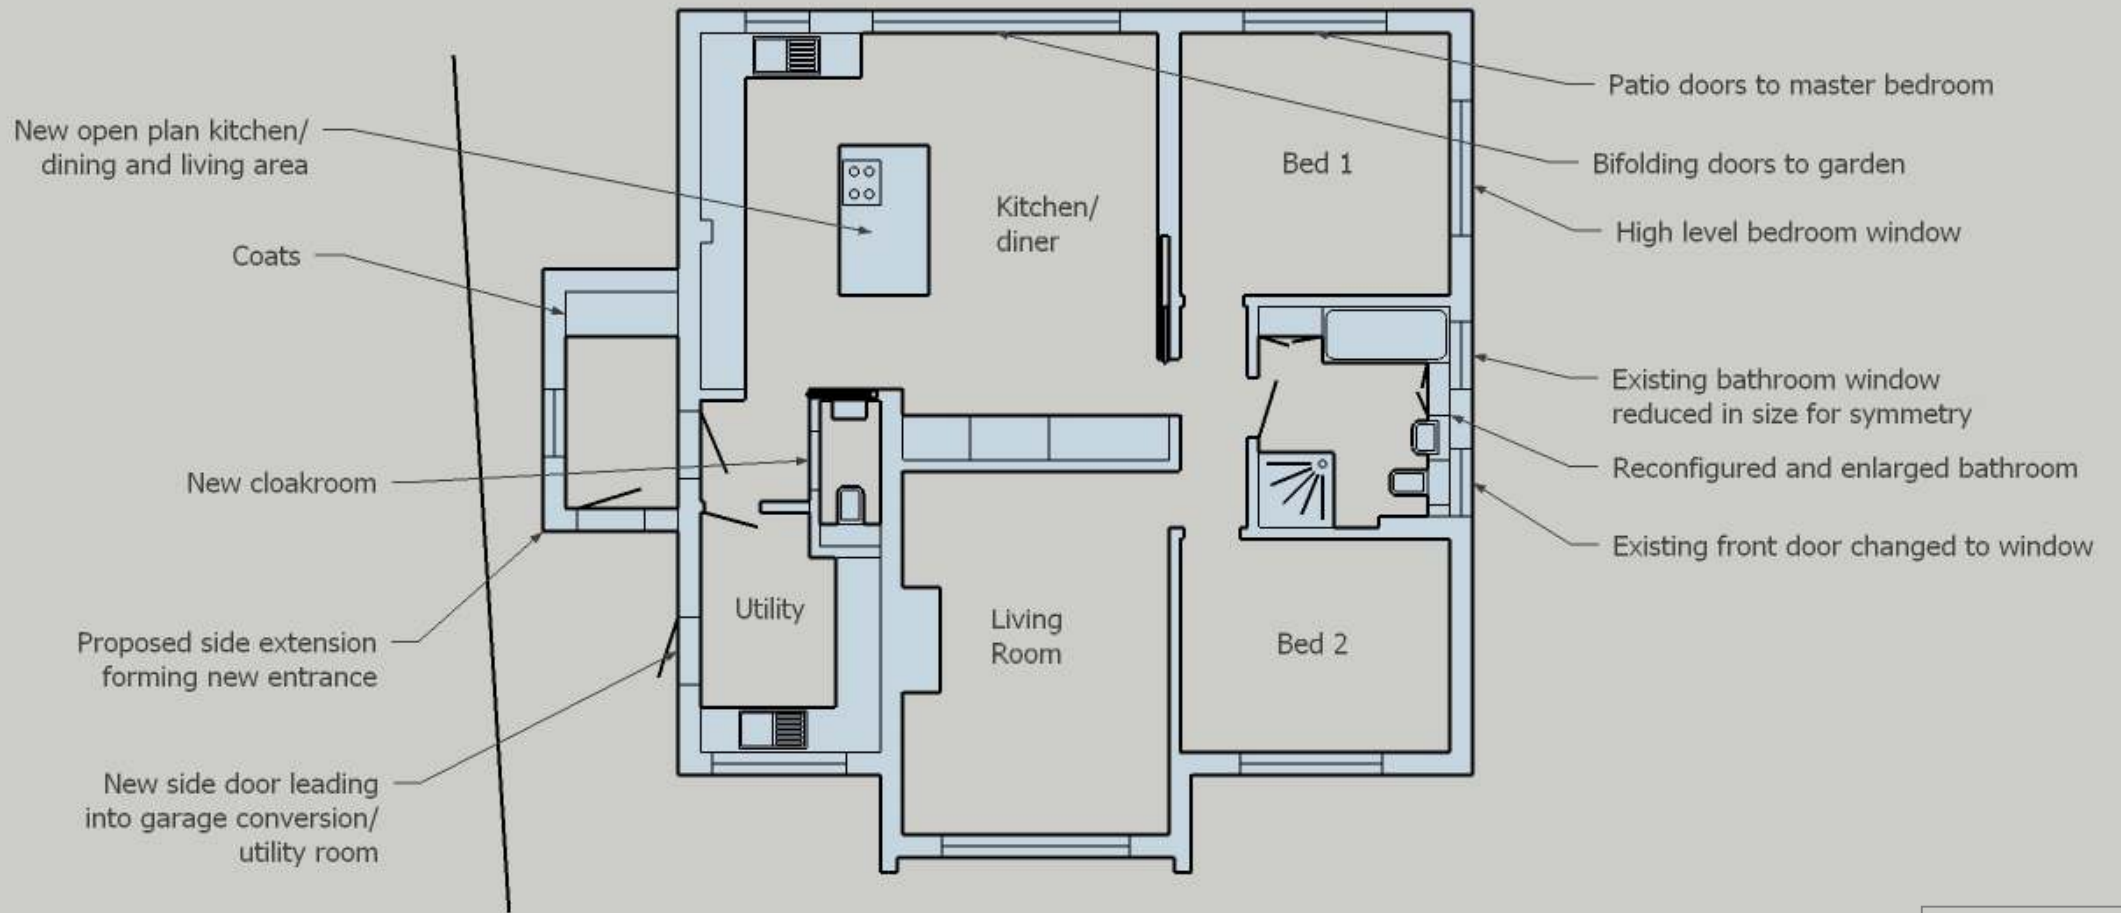

86 Parkway, Eastbourne, BN20 9DZ

PROPOSED LAYOUT



Drawn by: RJB
Date: 29/03/19
Scale as shown
Project Ref: JORD01

